


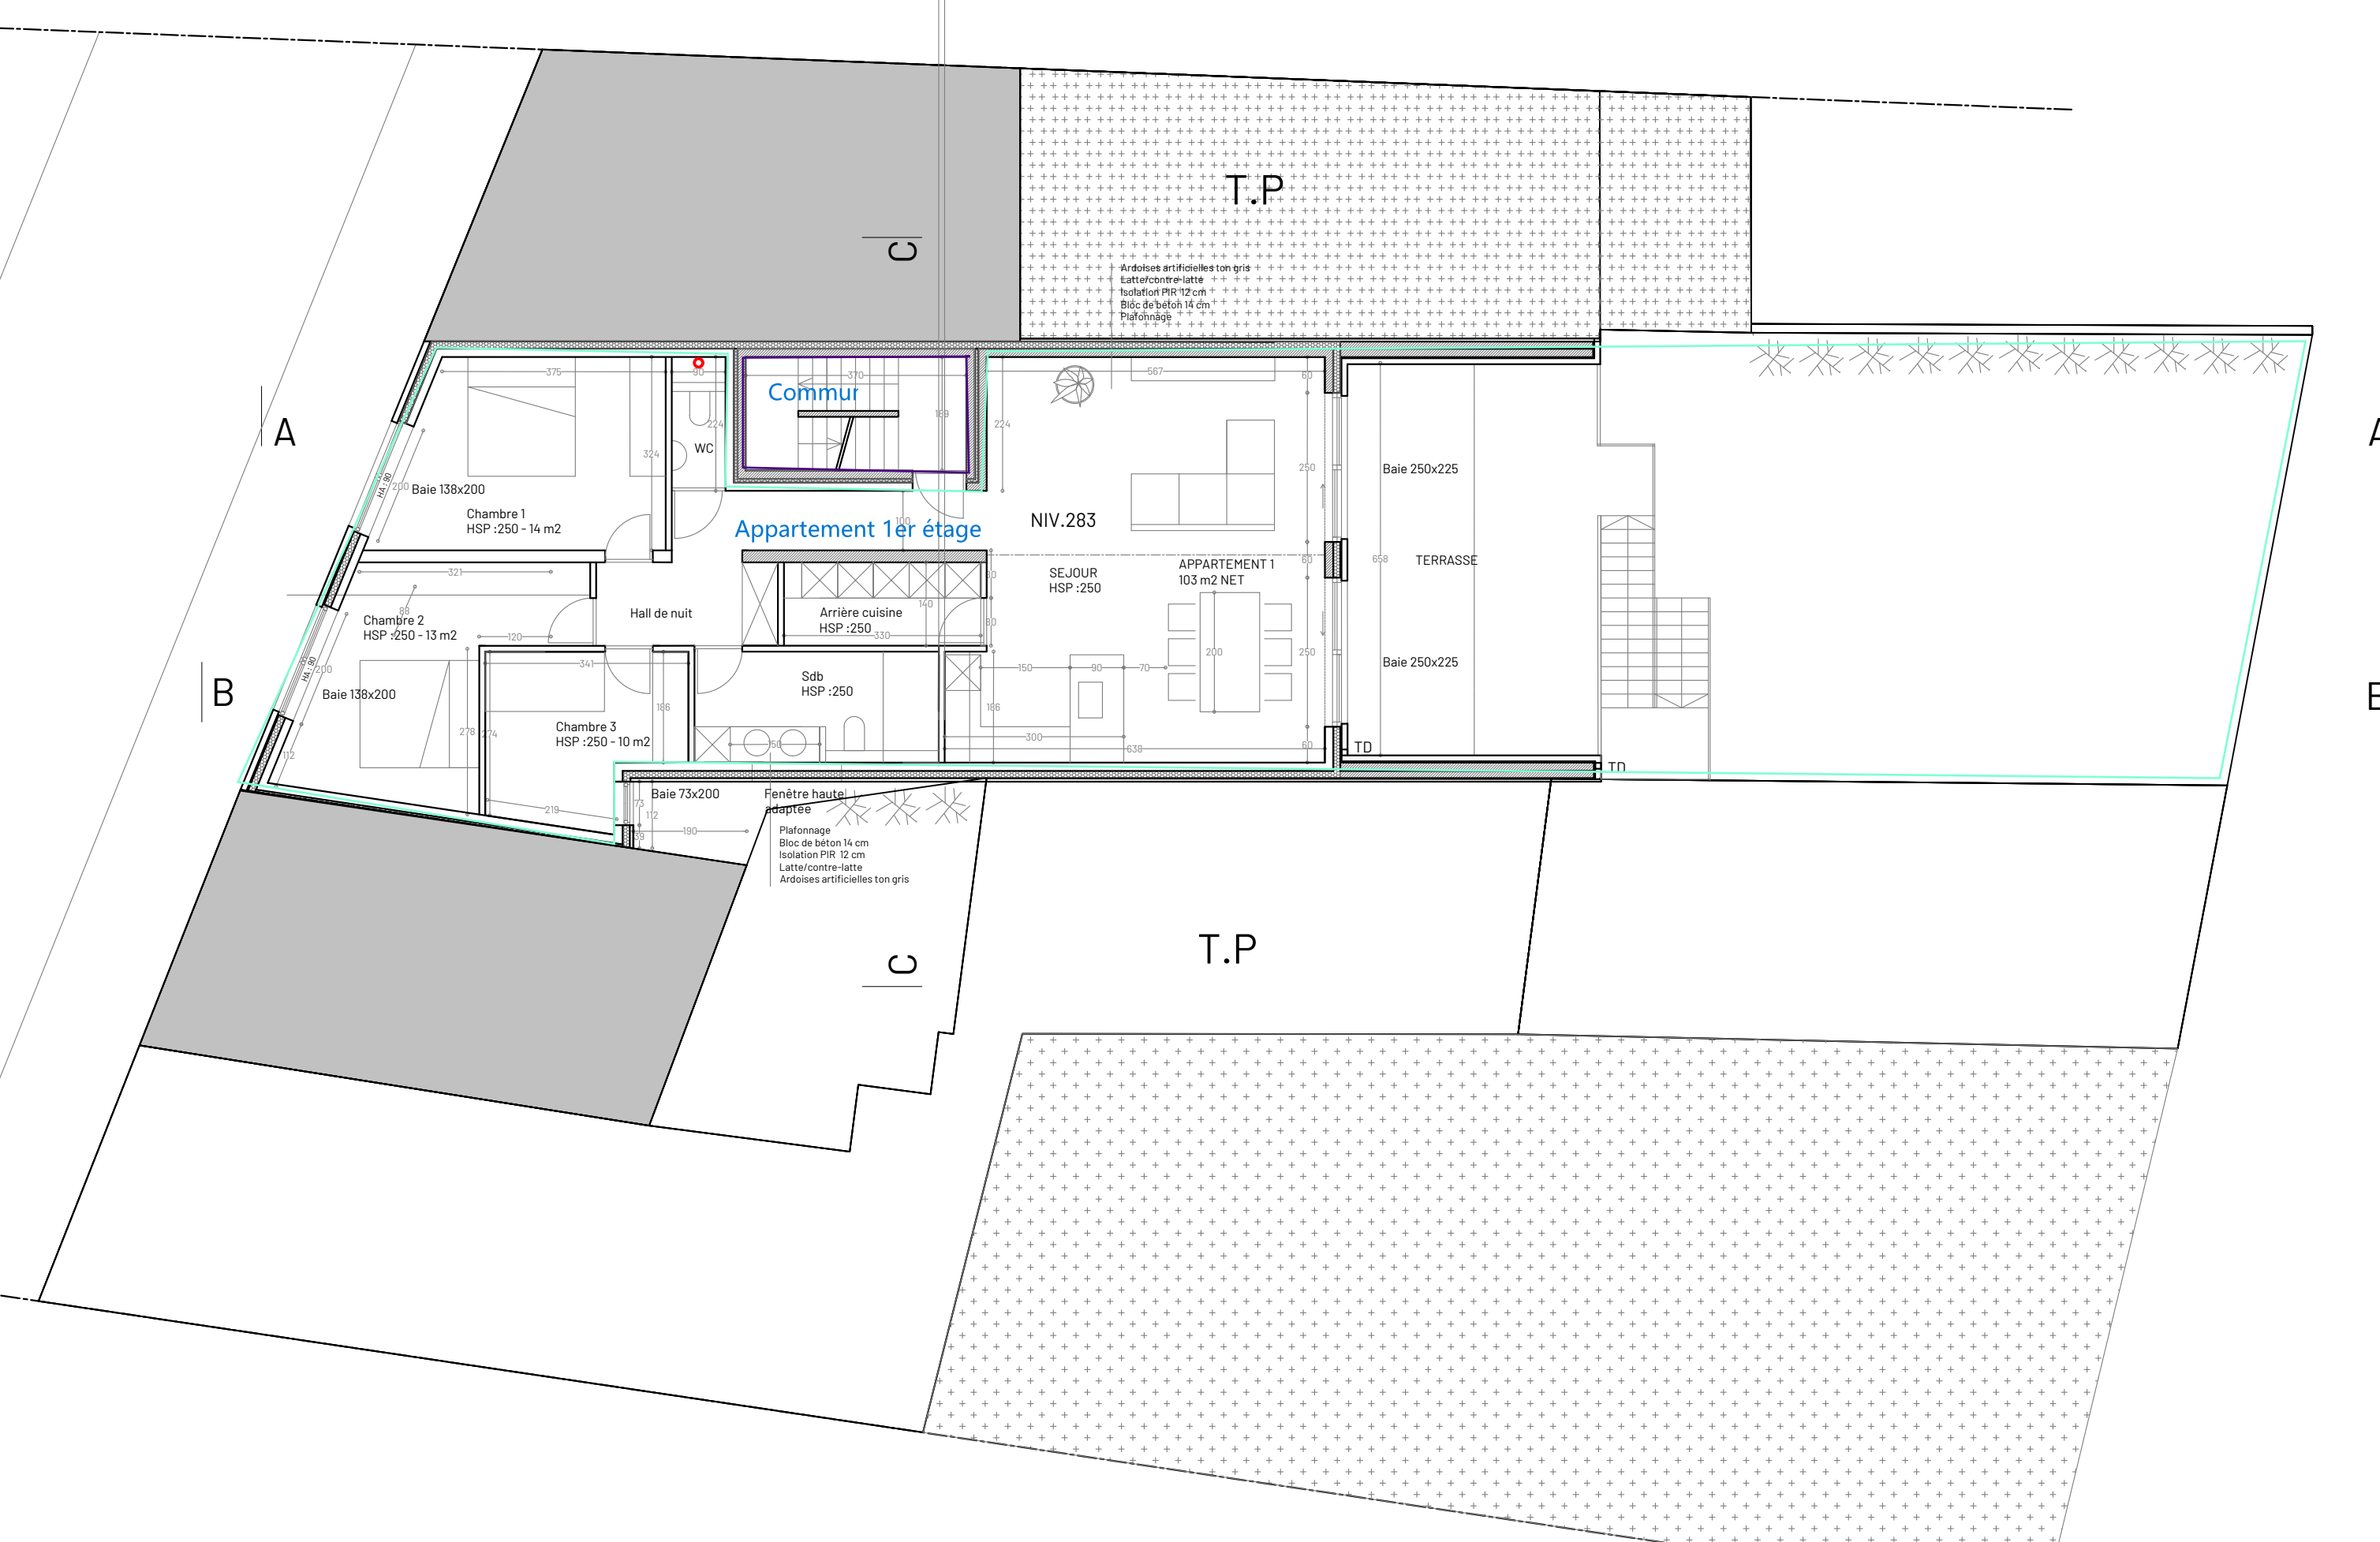

PLAN DU NIVEAU 1
Ech : 1/1100

